



Enrich

Wandana Vana



BBMP

A Khata Layout

— @ ISRO Layout—Yelanhka New Town

ward No.01

*Don't wait to buy a Property
Buy a Property and wait...!*



www.enrichproperties.com

Enrich Properties
PROFIT FROM PROPERTIES

ENRICH NANDANA VANA @ YELAHANKA NEW TOWN (ISRO LAYOUT) DODDABALLAPUR MAIN ROAD.

Enrich NandanaVana Premium Residential Layout is located Yelahanka, near BMSIT college and NITTE Meenakshi College, ISRO Layout just 10 min drive from Yelahanka, 5 min drive from highway with all amenities, and is strategically located right in the heart of the developing future city at Affordable cost with BBMP A khatha, DC Conversion Project and Ready for Registration on an immediate basis. This region, which is developing fast due to IT-BT and Industrial boom is currently in great demand and is expected to grow rapidly in the near future. The project is spread over across 4 Acres with total 80 Plots.



— @ ISRO Layout - Yelahanka New Town ward No.01

Features :

BBMP A KHATHA
DC Conversion Sites
Clear land Title
Gated Community
24 Hrs. Security
All Facing Plots Available
Bus Stop near Layout
Well Designed as Per Vastu

Project Highlights:

6 Km from Yelahanka Railway Station
8 Km from Hebbal
0.5 Km from Nearby Schools & Colleges
12 Km from International Airport
3 Km from Bagalur Circle
1 Km from Hospital
7 Km from Vidyaranyapura
10 Km from BEL Circle
3.5 Km from CRPF


Amenities:

Jogging Track
Green Parks with Children's Play Area
Concrete Roads (30, 40 Feet Roads)
24hrs Security with Compound Wall
Reliable Power Supply
Sewage Treatment Plant
Centralized Underground Water Supply.

BANK LOAN BY :



Enrich Properties Enrich Nandana vana Layout Plan

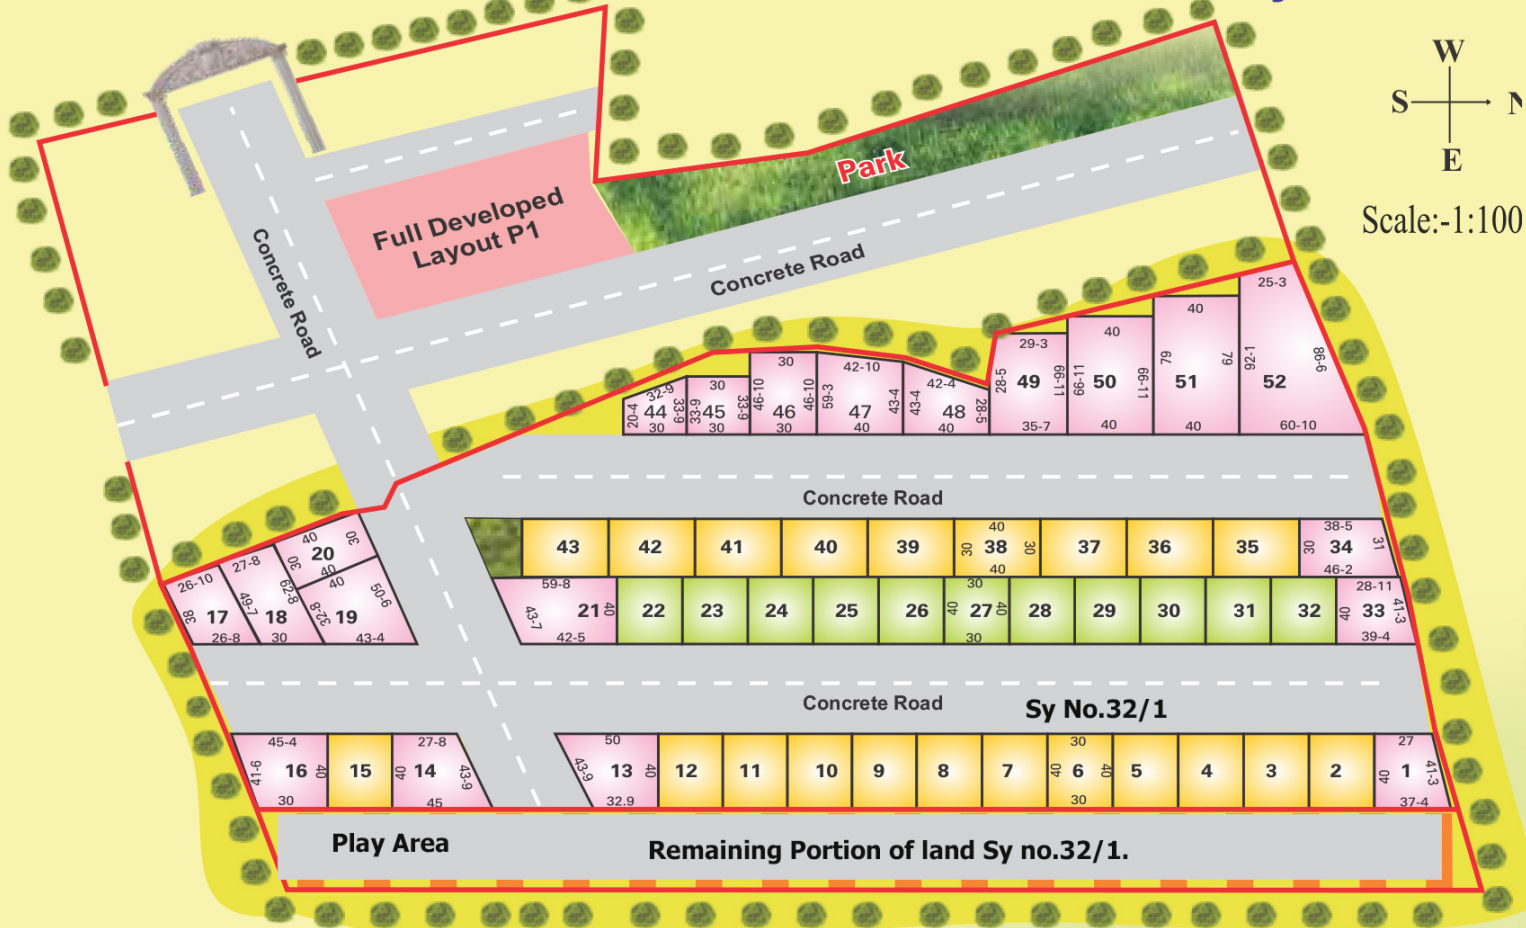

W
S — E — N
Scale:-1:100

PLOT DETAILS	
Site no.	Area (in Sq.ft)
1	1308
2	1200
3	1200
4	1200
5	1200
6	1200
7	1200
8	1200
9	1200
10	1200
11	1200
12	1200
13	1655
14	1449
15	1200
16	1468
17	1144
18	1563
19	1687
20	1200
21	2041
22	1200
23	1200
24	1200
25	1200
26	1200

PLOT DETAILS	
Site no.	Area (in Sq.ft)
27	1200
28	1200
29	1200
30	1200
31	1200
32	1200
33	1364
34	1364
35	1200
36	1200
37	1200
38	1200
39	1200
40	1200
41	1200
42	1200
43	1200
44	807
45	1005
46	1398
47	2023
48	1424
49	2129
50	2690
51	3190
52	4244



The Sketch Showing Plan @ GOVINDAPURA VILLAGE, YELAHANKA HOBLI, Bangalore.
North ADDITIONAL (Taluk) SY No. 32/1


Enrich Properties

Actual Development Photographs



Route Map

Not to Scale

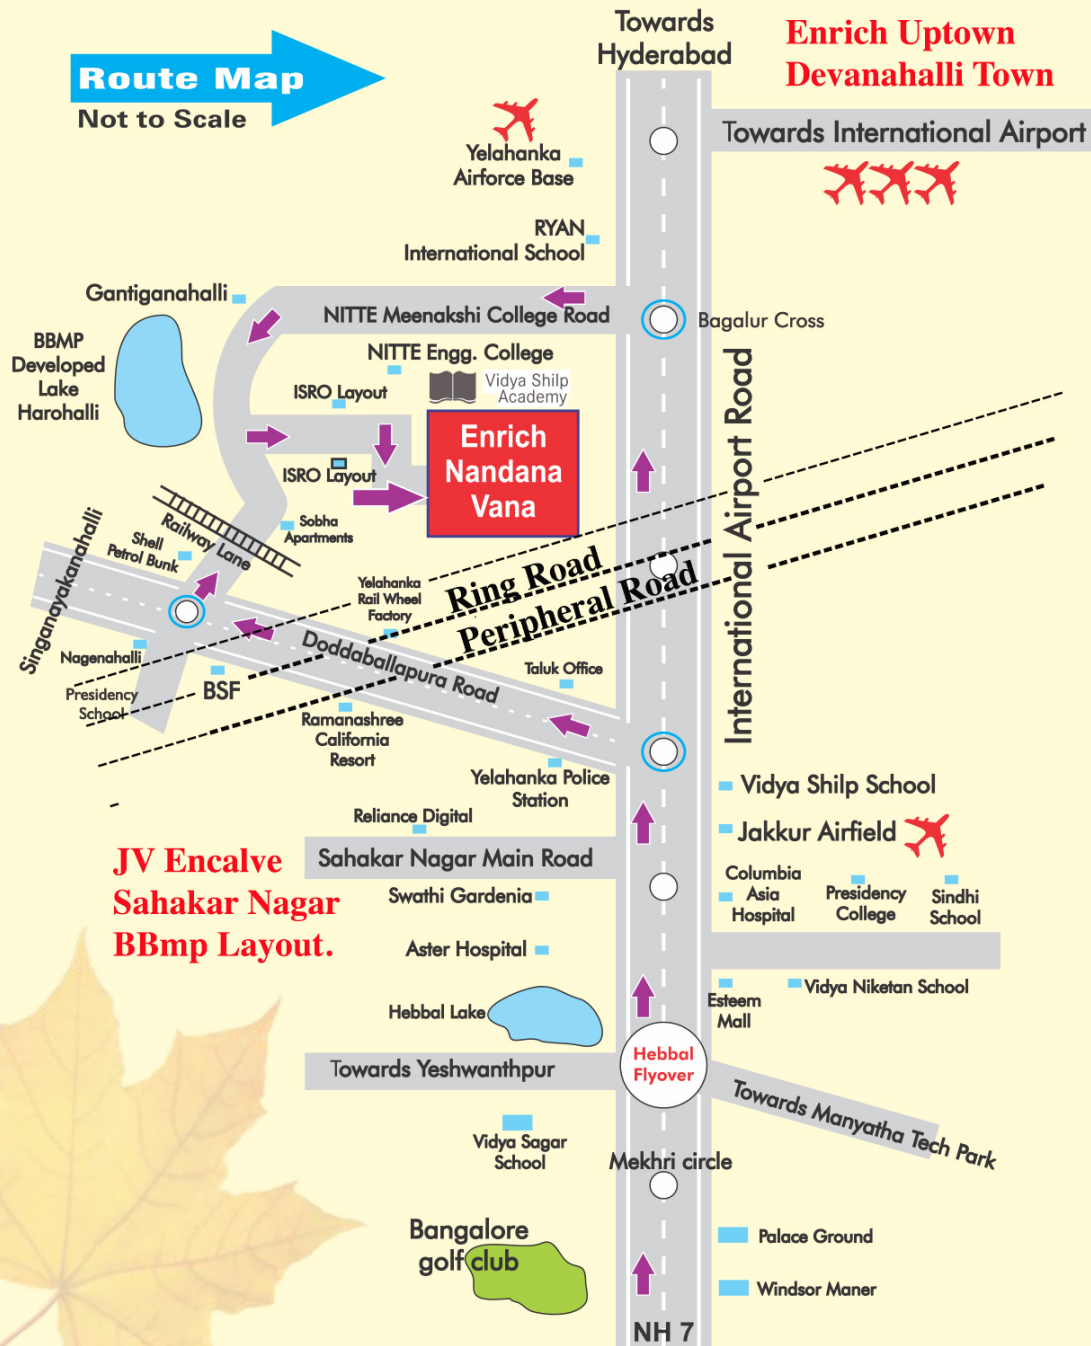

Nearby Proximities:

Nandi Hills.
Club Cabana.
Clark's Exotica.
Fantasy Golf Resort.
Country Club.
Olde Bangalore Resort's.
Proposed India's biggest Mall
in Yelahanka and lots more.
Embassy Horse Riding School.

Educational Institutions :

Stone Hill International School.
Revansiddeshwara Engineering College.
H. Kejariwal International School.
Venkateshwara Engineering College.
Sir.M.Vishweshwara Institute of Technology.
Delhi Public School.
REVA Institute of Technology.
Ryan International School.
Canadian Internatioanal School



#196/A, 1st Floor, 3rd Main Road, 10th Cross, CBI Road
Opp. Hotel Krishna Delicacy, Ganganagar,
Bangalore - 560 032.

www.enrichproperties.com

For site visit Call :

9731 555 000



BBMP
A-KATHA LA
DC CONVE

Find y
DREAM

and an a